




Visual Presentation Drawings

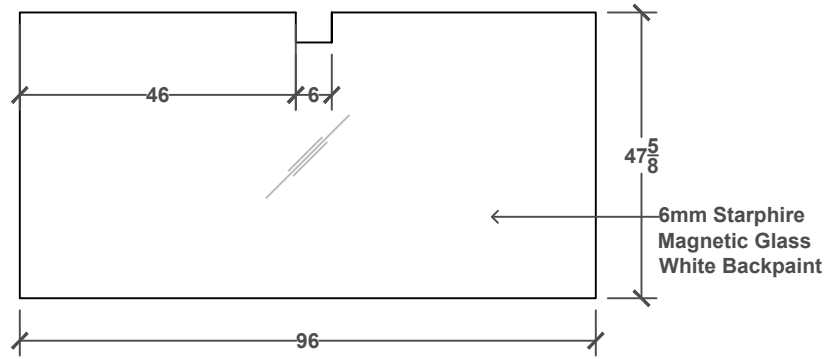



1 Elevation - Custom Magnetic Glassboard
3/8" = 1'-0"

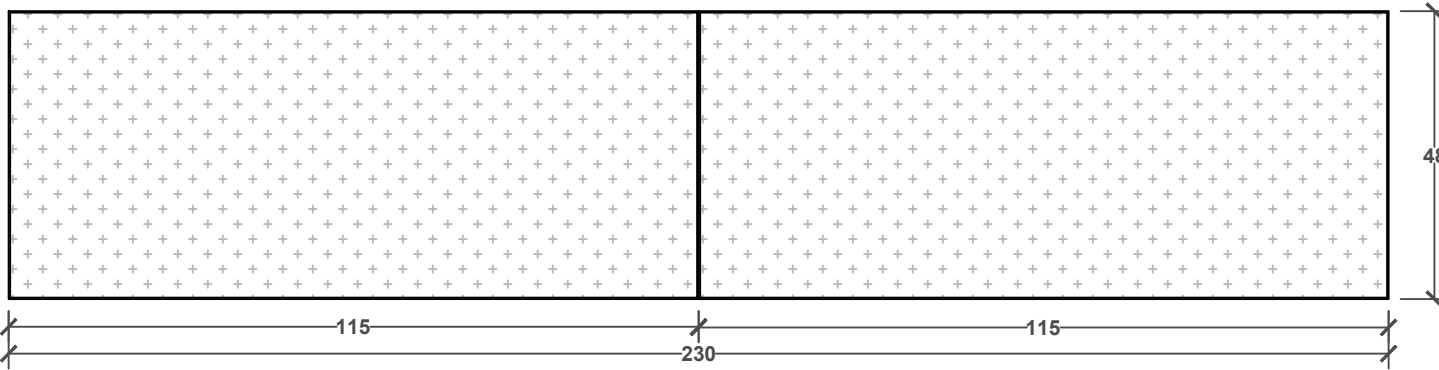


2 Elevation - Elements Series Noticeboards - Grade 2 Fabric
3/8" = 1'-0"

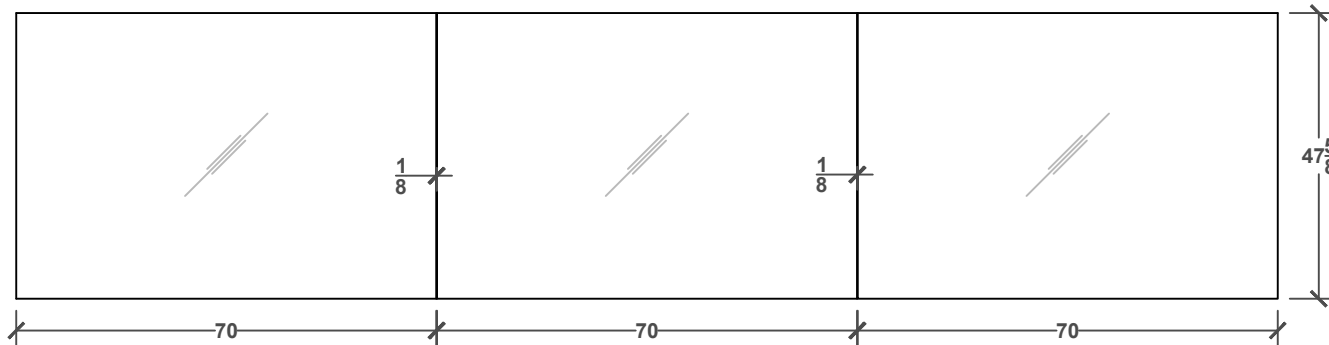


3 Elevation - Custom Magnetic Glassboards
3/8" = 1'-0"

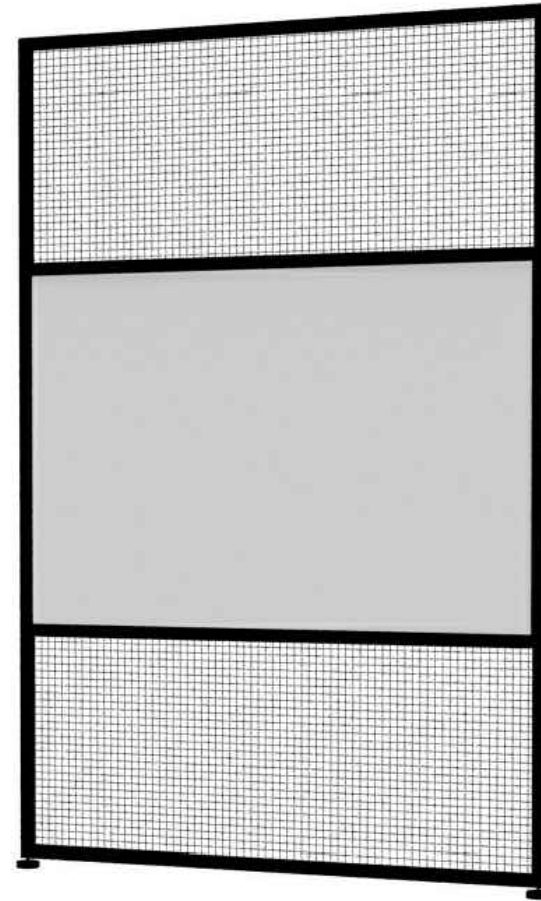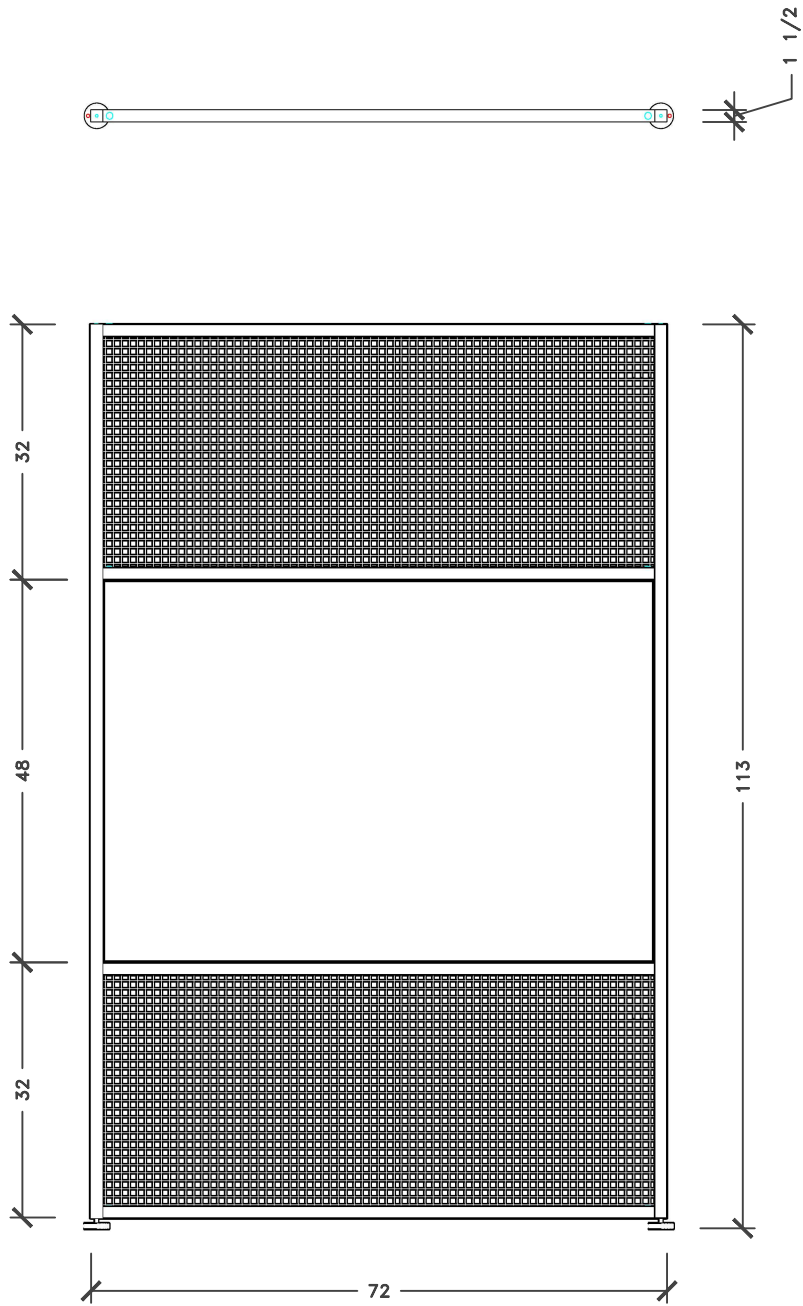

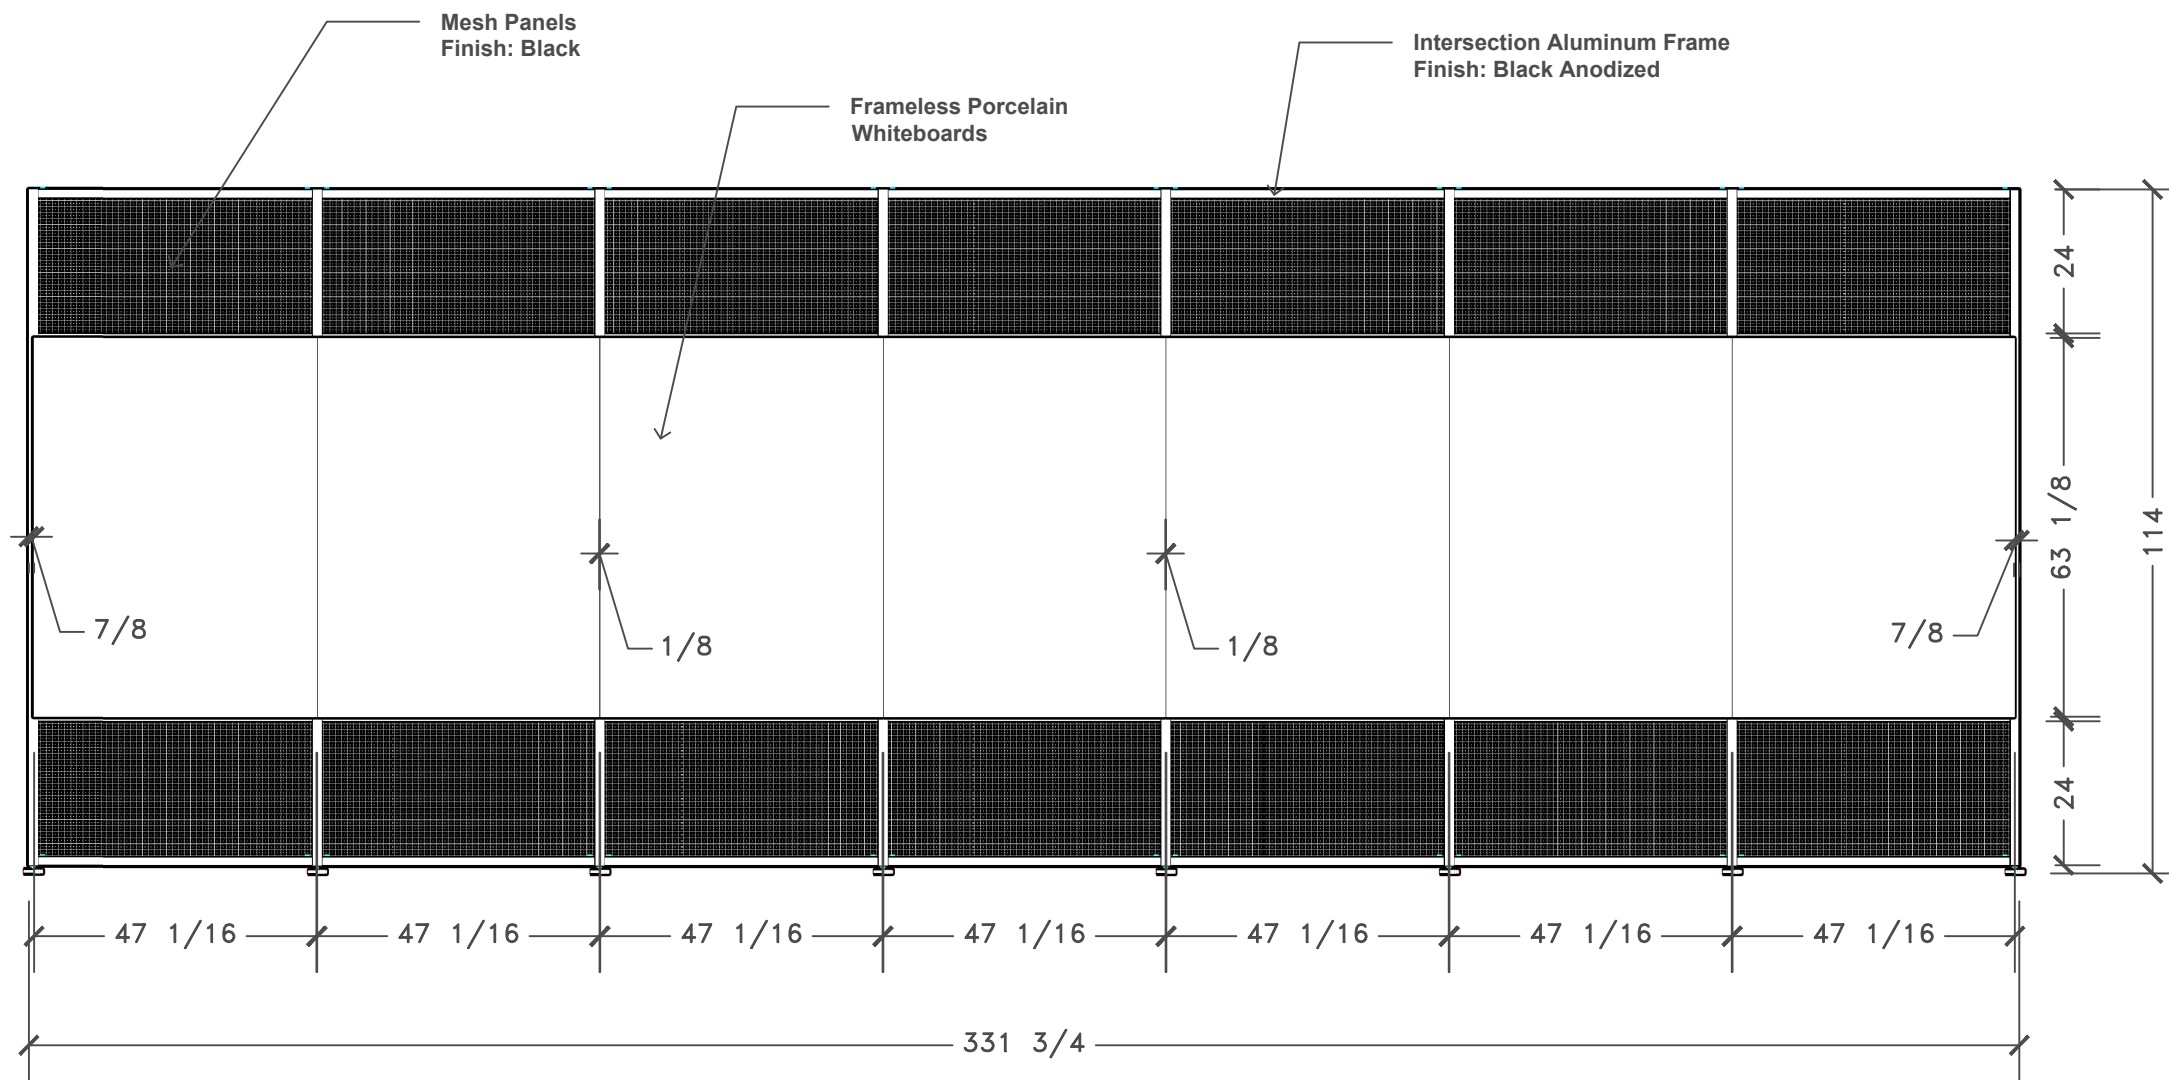


1 Front Elevation - Custom Intersection Divider with Frameless Whiteboards
 3/8" = 1'-0" Qty. 2

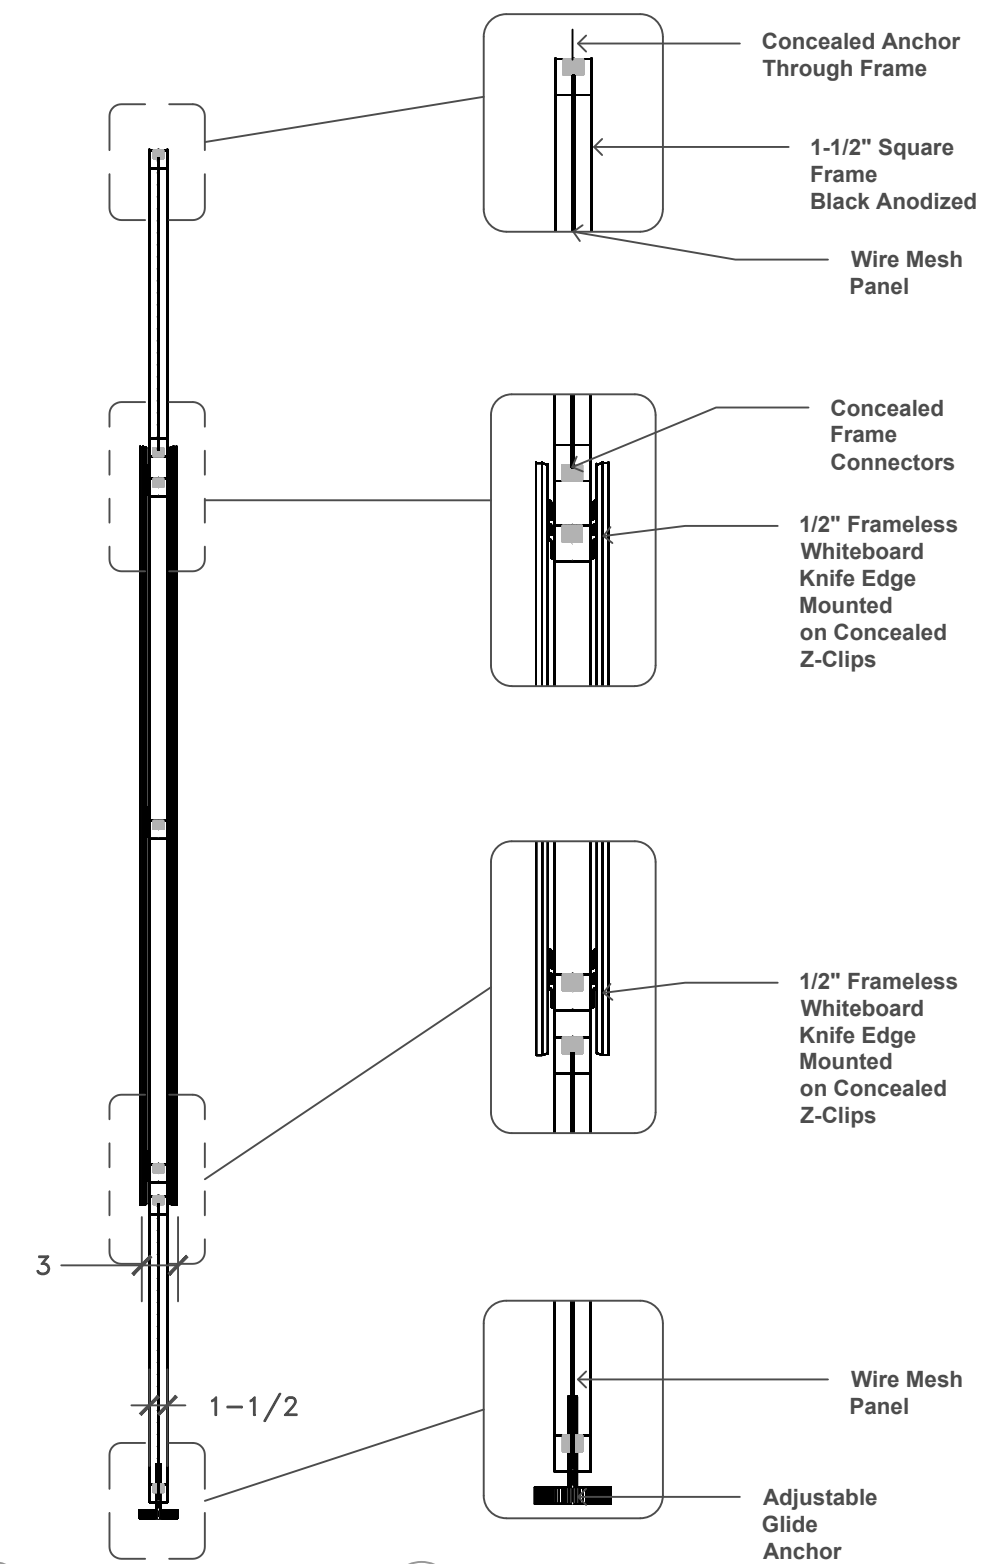


2 Section
 3/4" = 1'-0"


3 Enlarged Detail
 1 1/2" = 1'-0"

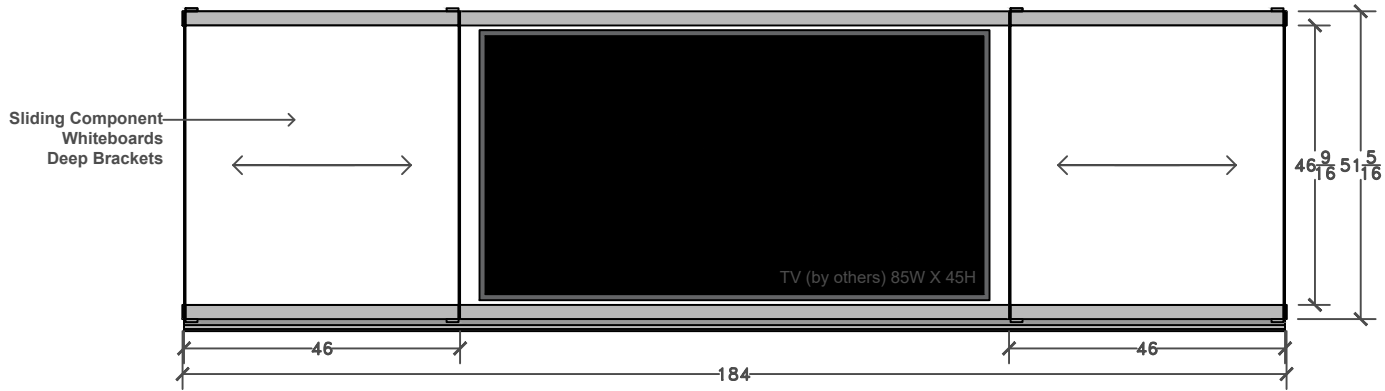


1 Elevation - VIP Media Wall Rail with (2) Sliding Component Whiteboards - Opened
 3/8" = 1'-0"

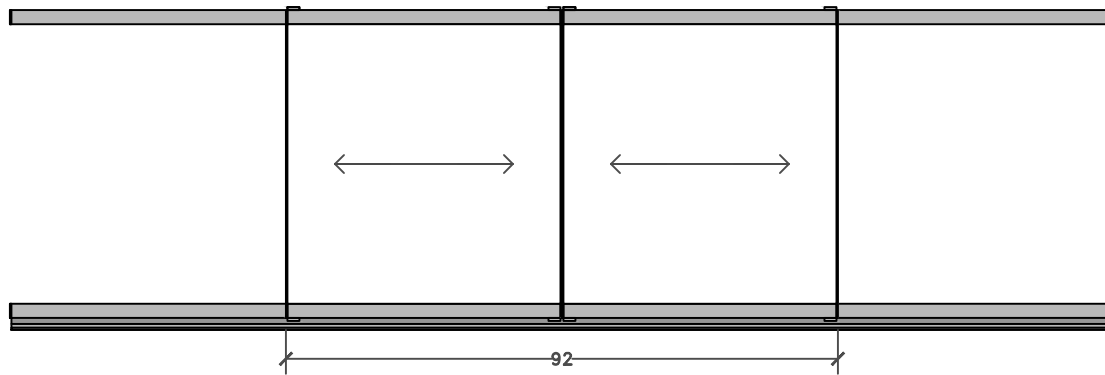


2 Elevation - VIP Media Wall Rail with (2) Sliding Component Whiteboards - Closed
 3/8" = 1'-0"

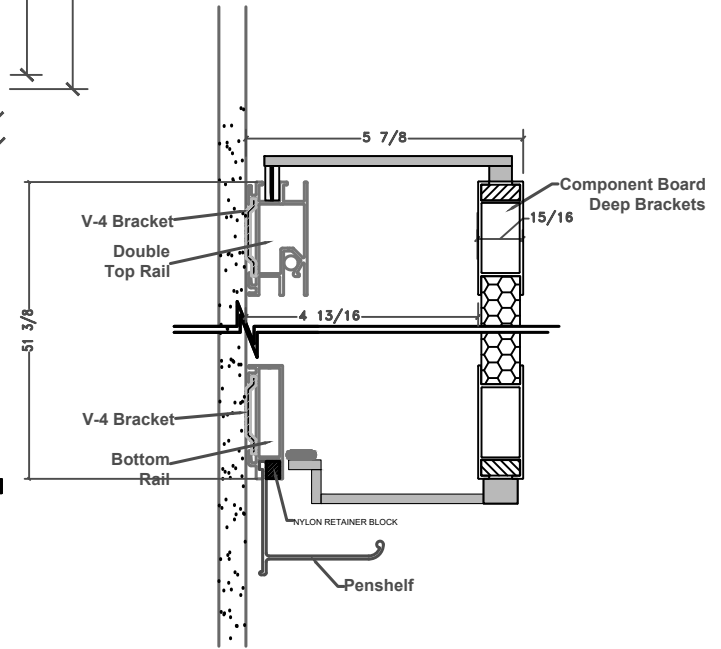


3 Section
 3" = 1'-0"

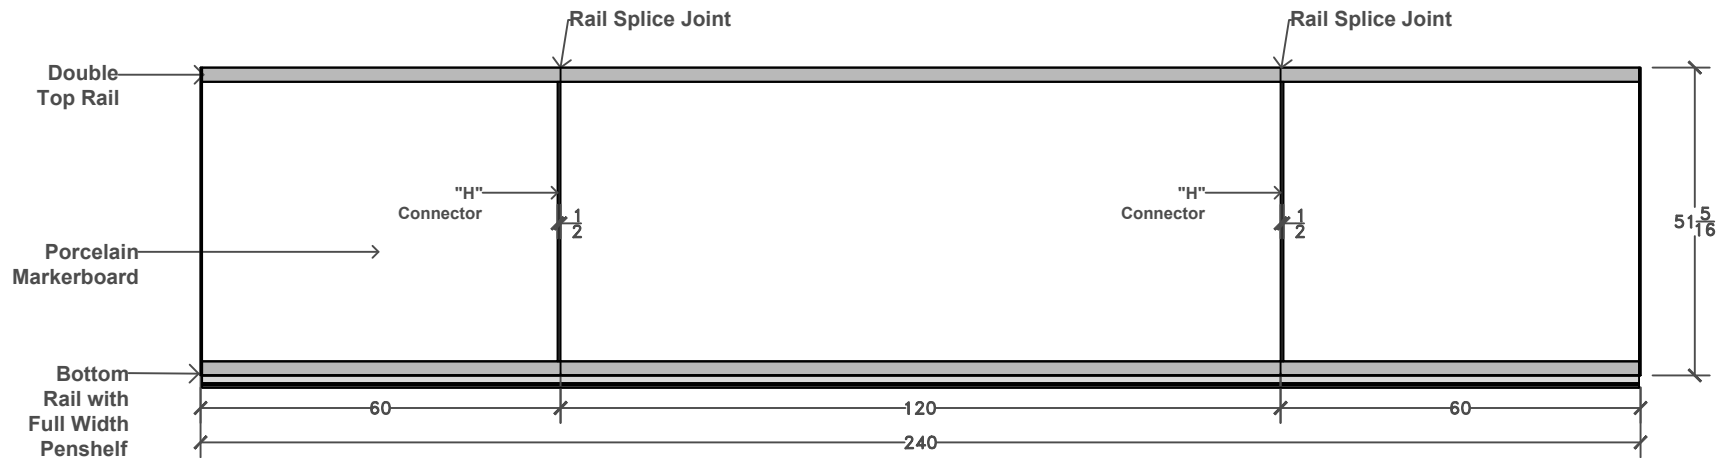


1a Elevation - VIP Double Track Porcelain Markerboard - Shown Without Sliding Markerboards
 3/8" = 1'-0"

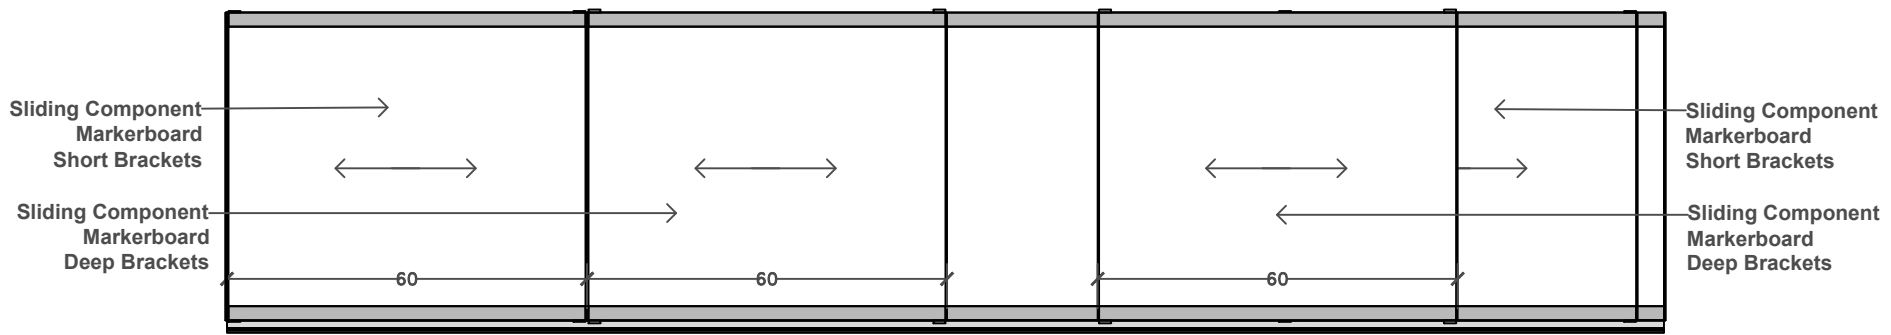


1b Elevation - VIP Double Track Porcelain Markerboard - With Sliding Markerboards
 3/8" = 1'-0"

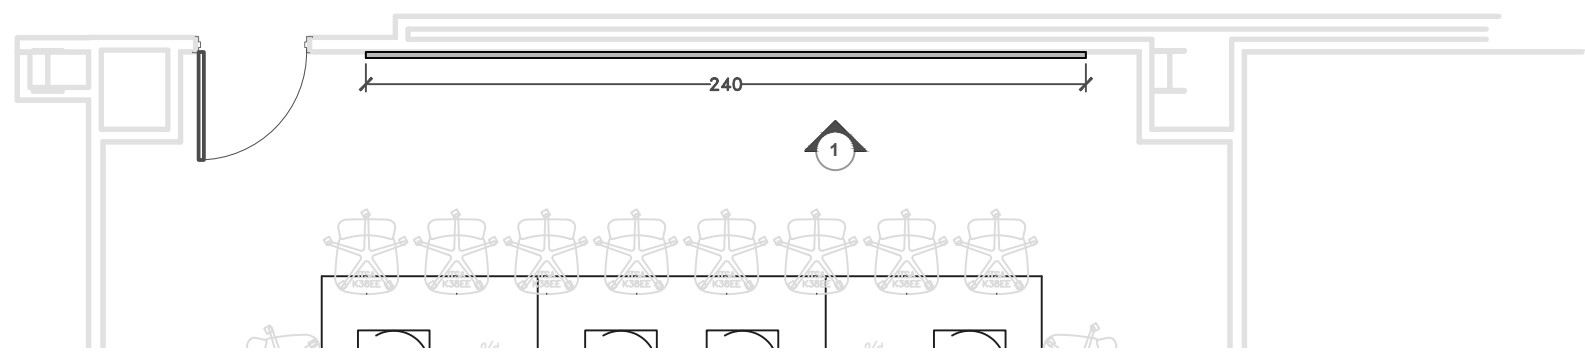


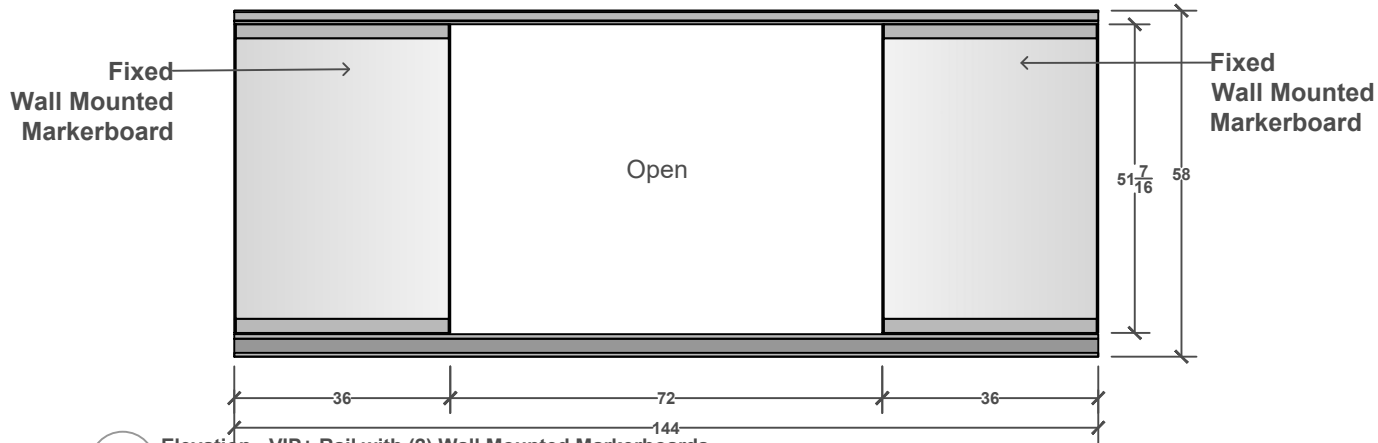


1 Elevation - VIP+ Rail with (2) Wall Mounted Markerboards
3/8" = 1'-0"

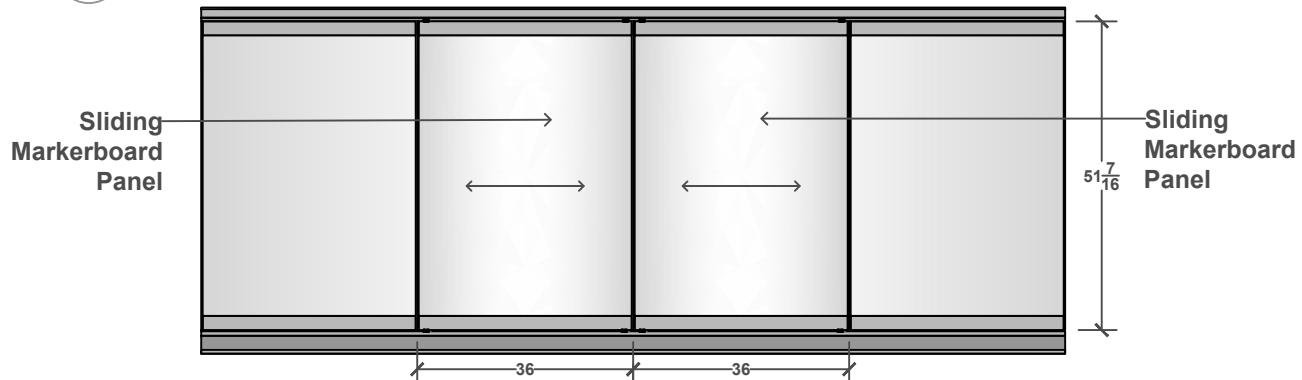


2 Elevation - VIP+ Rail with (2) Wall Mounted Markerboards and (2) Sliding Markerboards - Closed
3/8" = 1'-0"

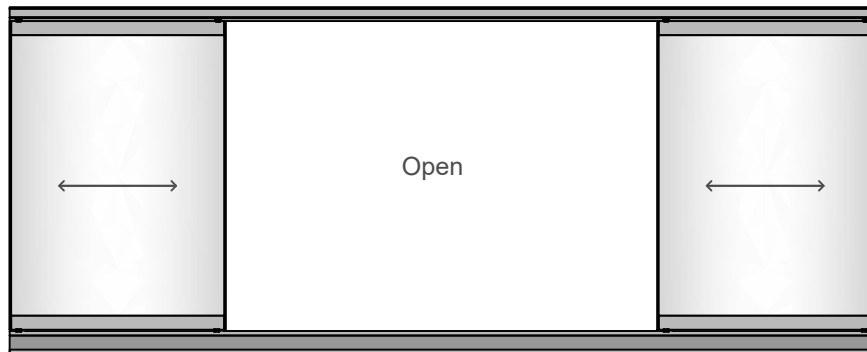


3 Elevation - VIP+ Rail with (2) Wall Mounted Markerboards and (2) Sliding Markerboards - Opened
3/8" = 1'-0"

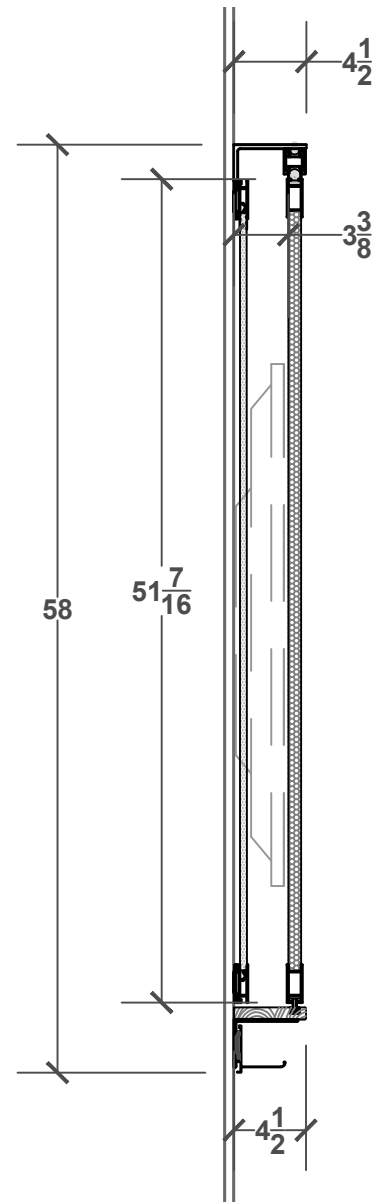


4 Enlarged Section
1" = 1'-0"

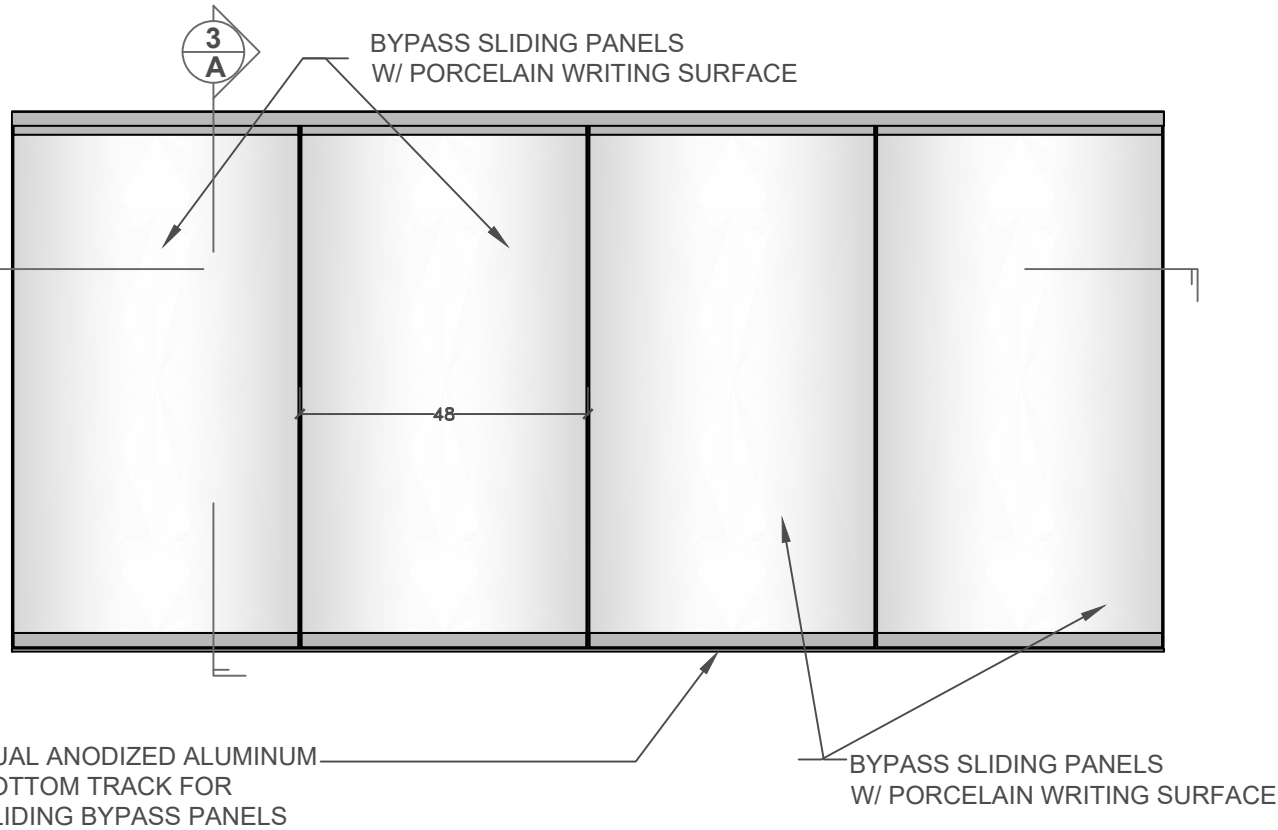

1
A **ELEVATION - VIP+ SLIDING MARKERBOARD SYSTEM**
3/8" = 1'-0"

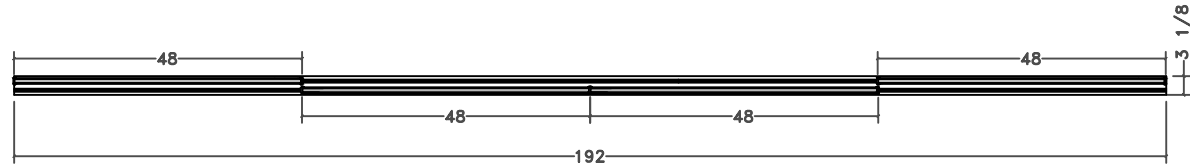

2
A **SECTION**
3/8" = 1'-0"

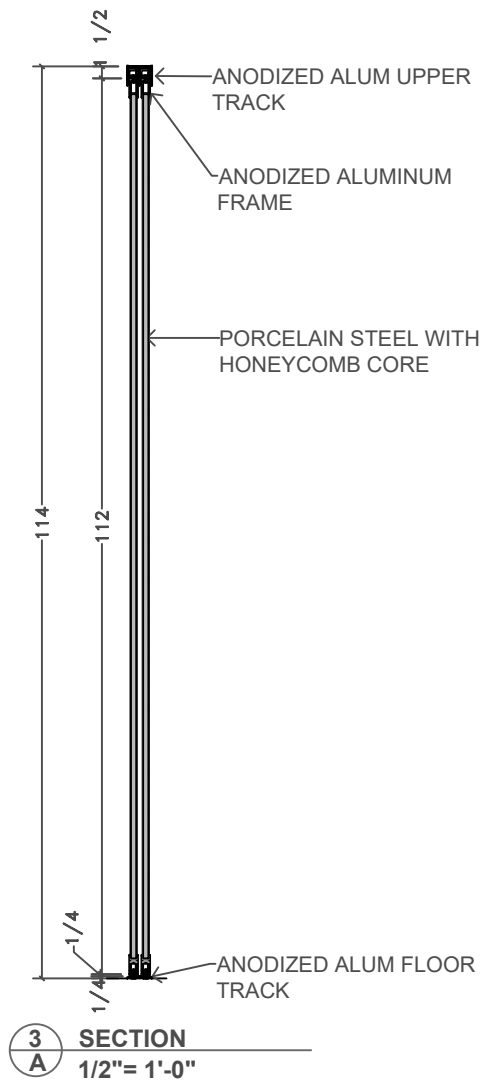

coronaVISUAL
forward thinking solutions

 coronagroupinc

forward thinking solutions

205.941.1942

Birmingham, AL

info@coronagroupinc.com

coronagroupinc.com

 coronagroupinc